


GREEN INDUSTRIAL ESTATE AT BALABADRAPURAM, E.G. DIST, A.P		
SITE AREA-34 AC- 19.5 CENTS/ 138380.46 SQM		
DESCRIPTION	REQUIRED	PROPOSED
PLOTS	76109 SQM (55%)	87120.19 SQM (62.9%)
ROADS	41514.13 SQM (30%)	27769.32 SQM (20%)
TOT-LOT	13838.04 SQM (10%)	16256.0 SQM (11.74%)
AMENITIES	6919.02 SQM (5%)	7234.43 SQM (5.2%)
PLOT SIZE: 38X22M		NO. OF PLOTS: 104

PROPOSED LAND FOR HOUSE SITE

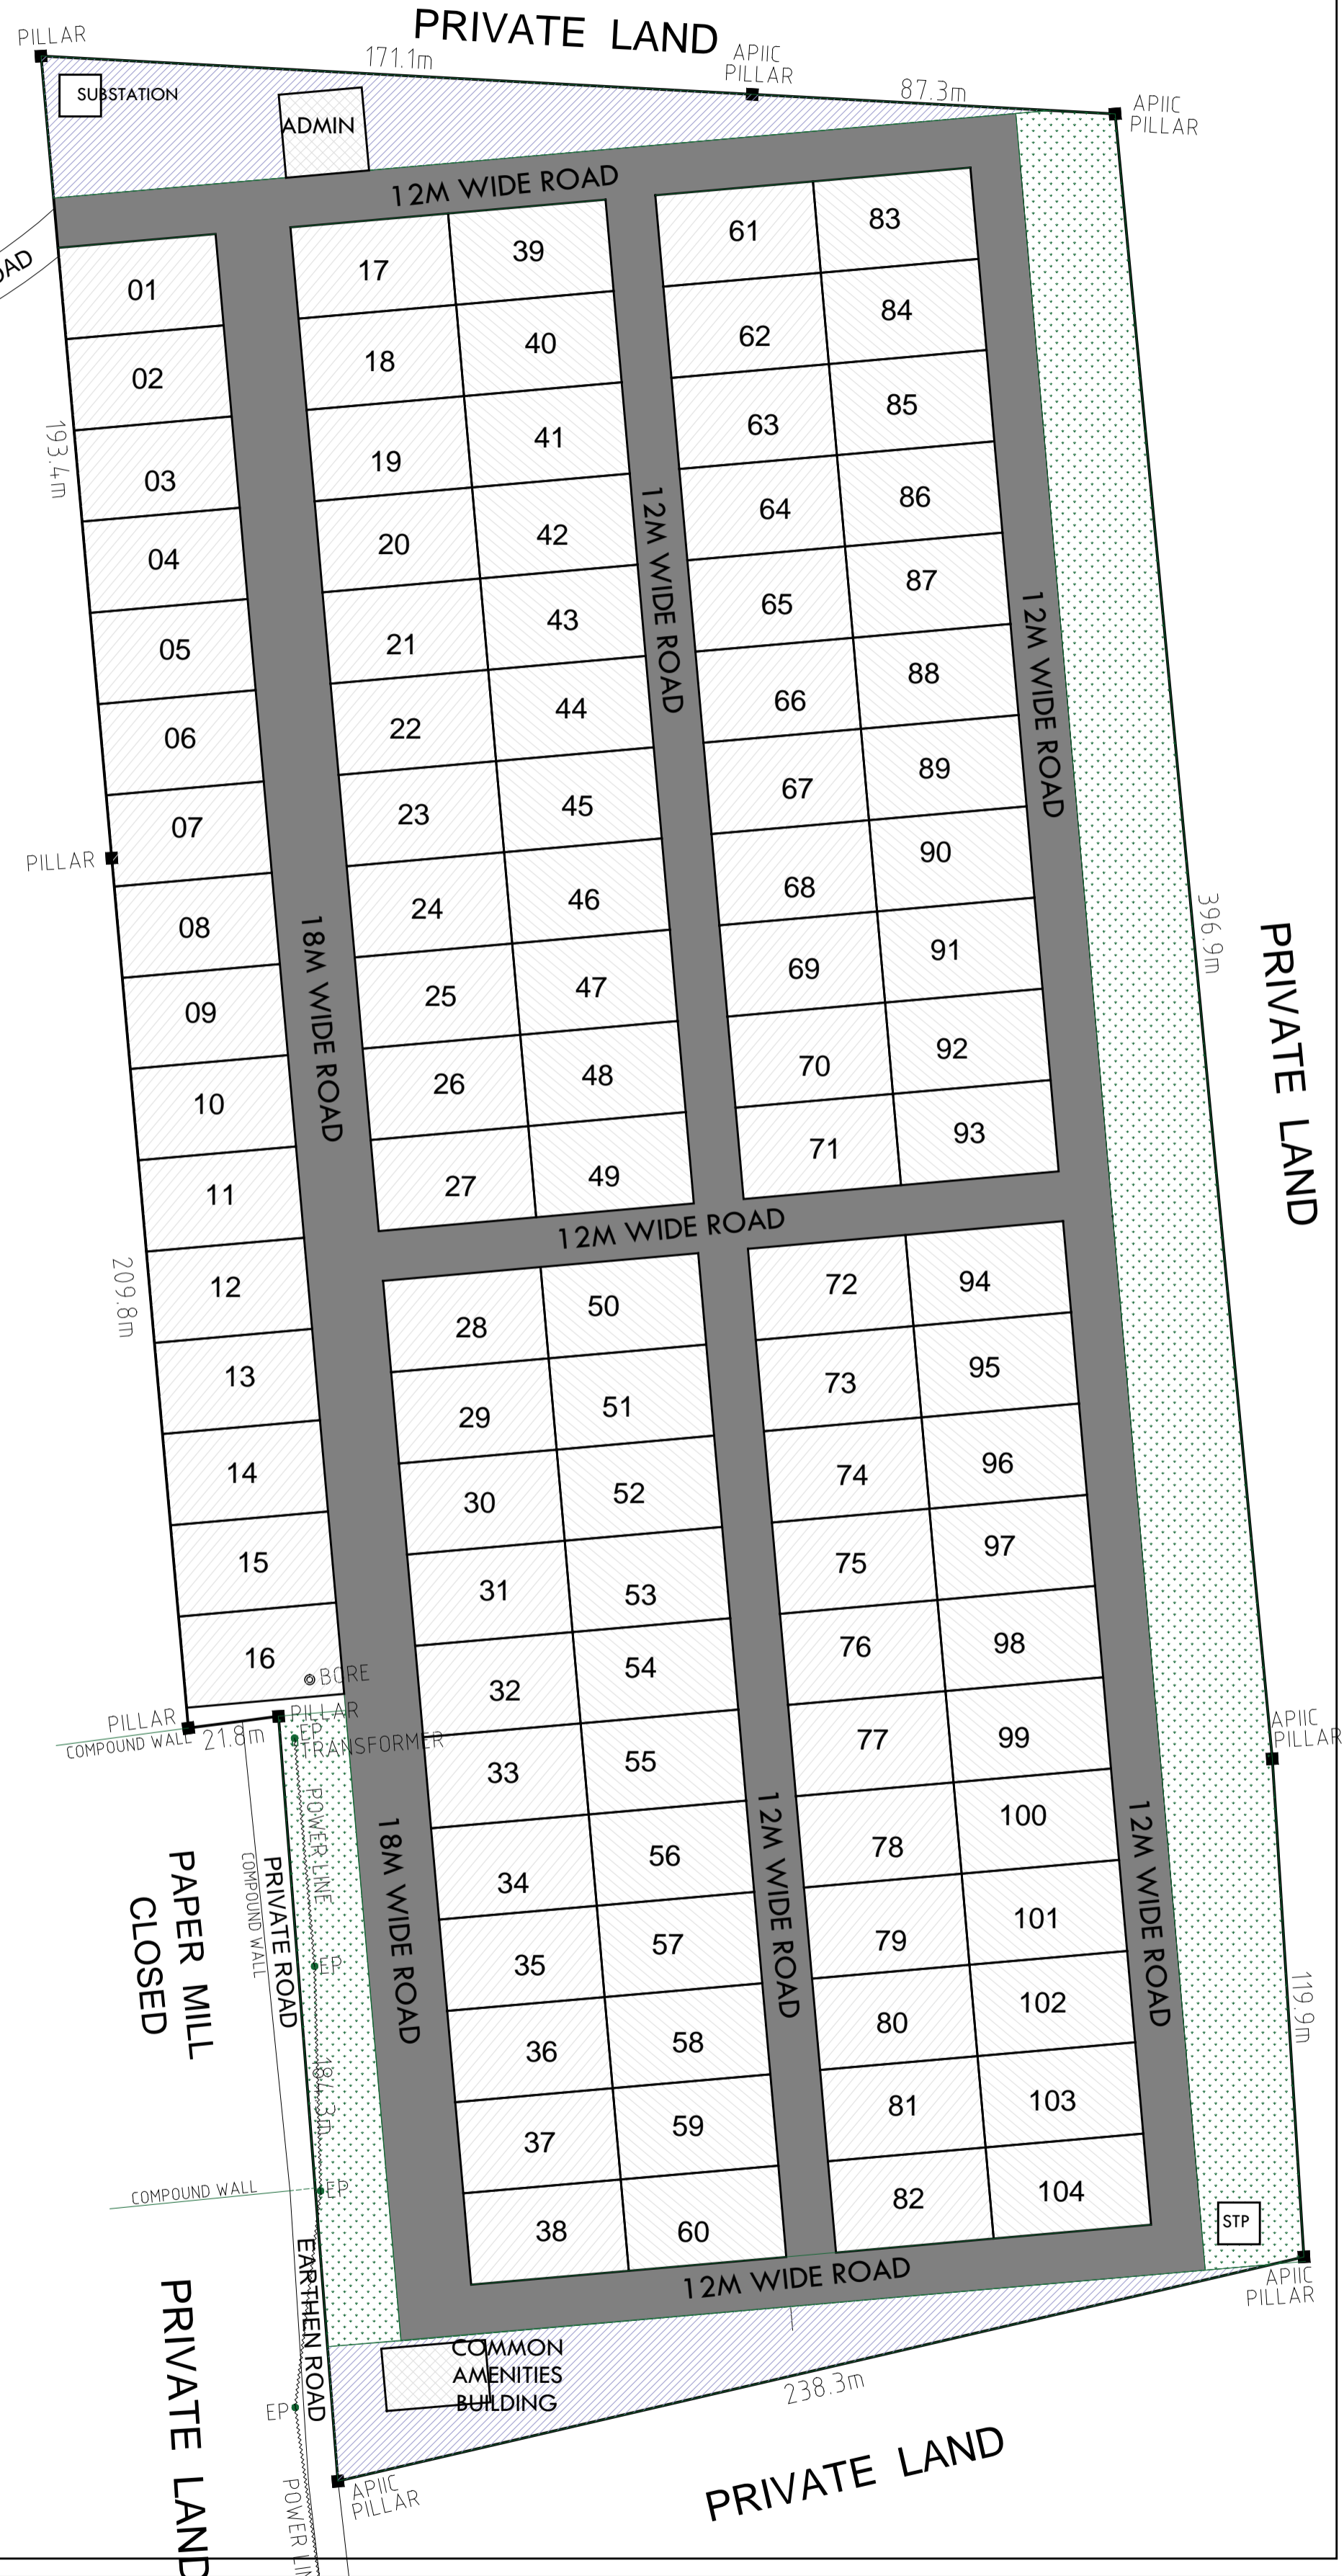

MURTY & MANYAM
ARCHITECTS & ENGINEERS
859, Banjara Avenue, Hyderabad -04 Tel: 23318020
Fax: 23374059 E-mail: murtyandmanyam@gmail.com