


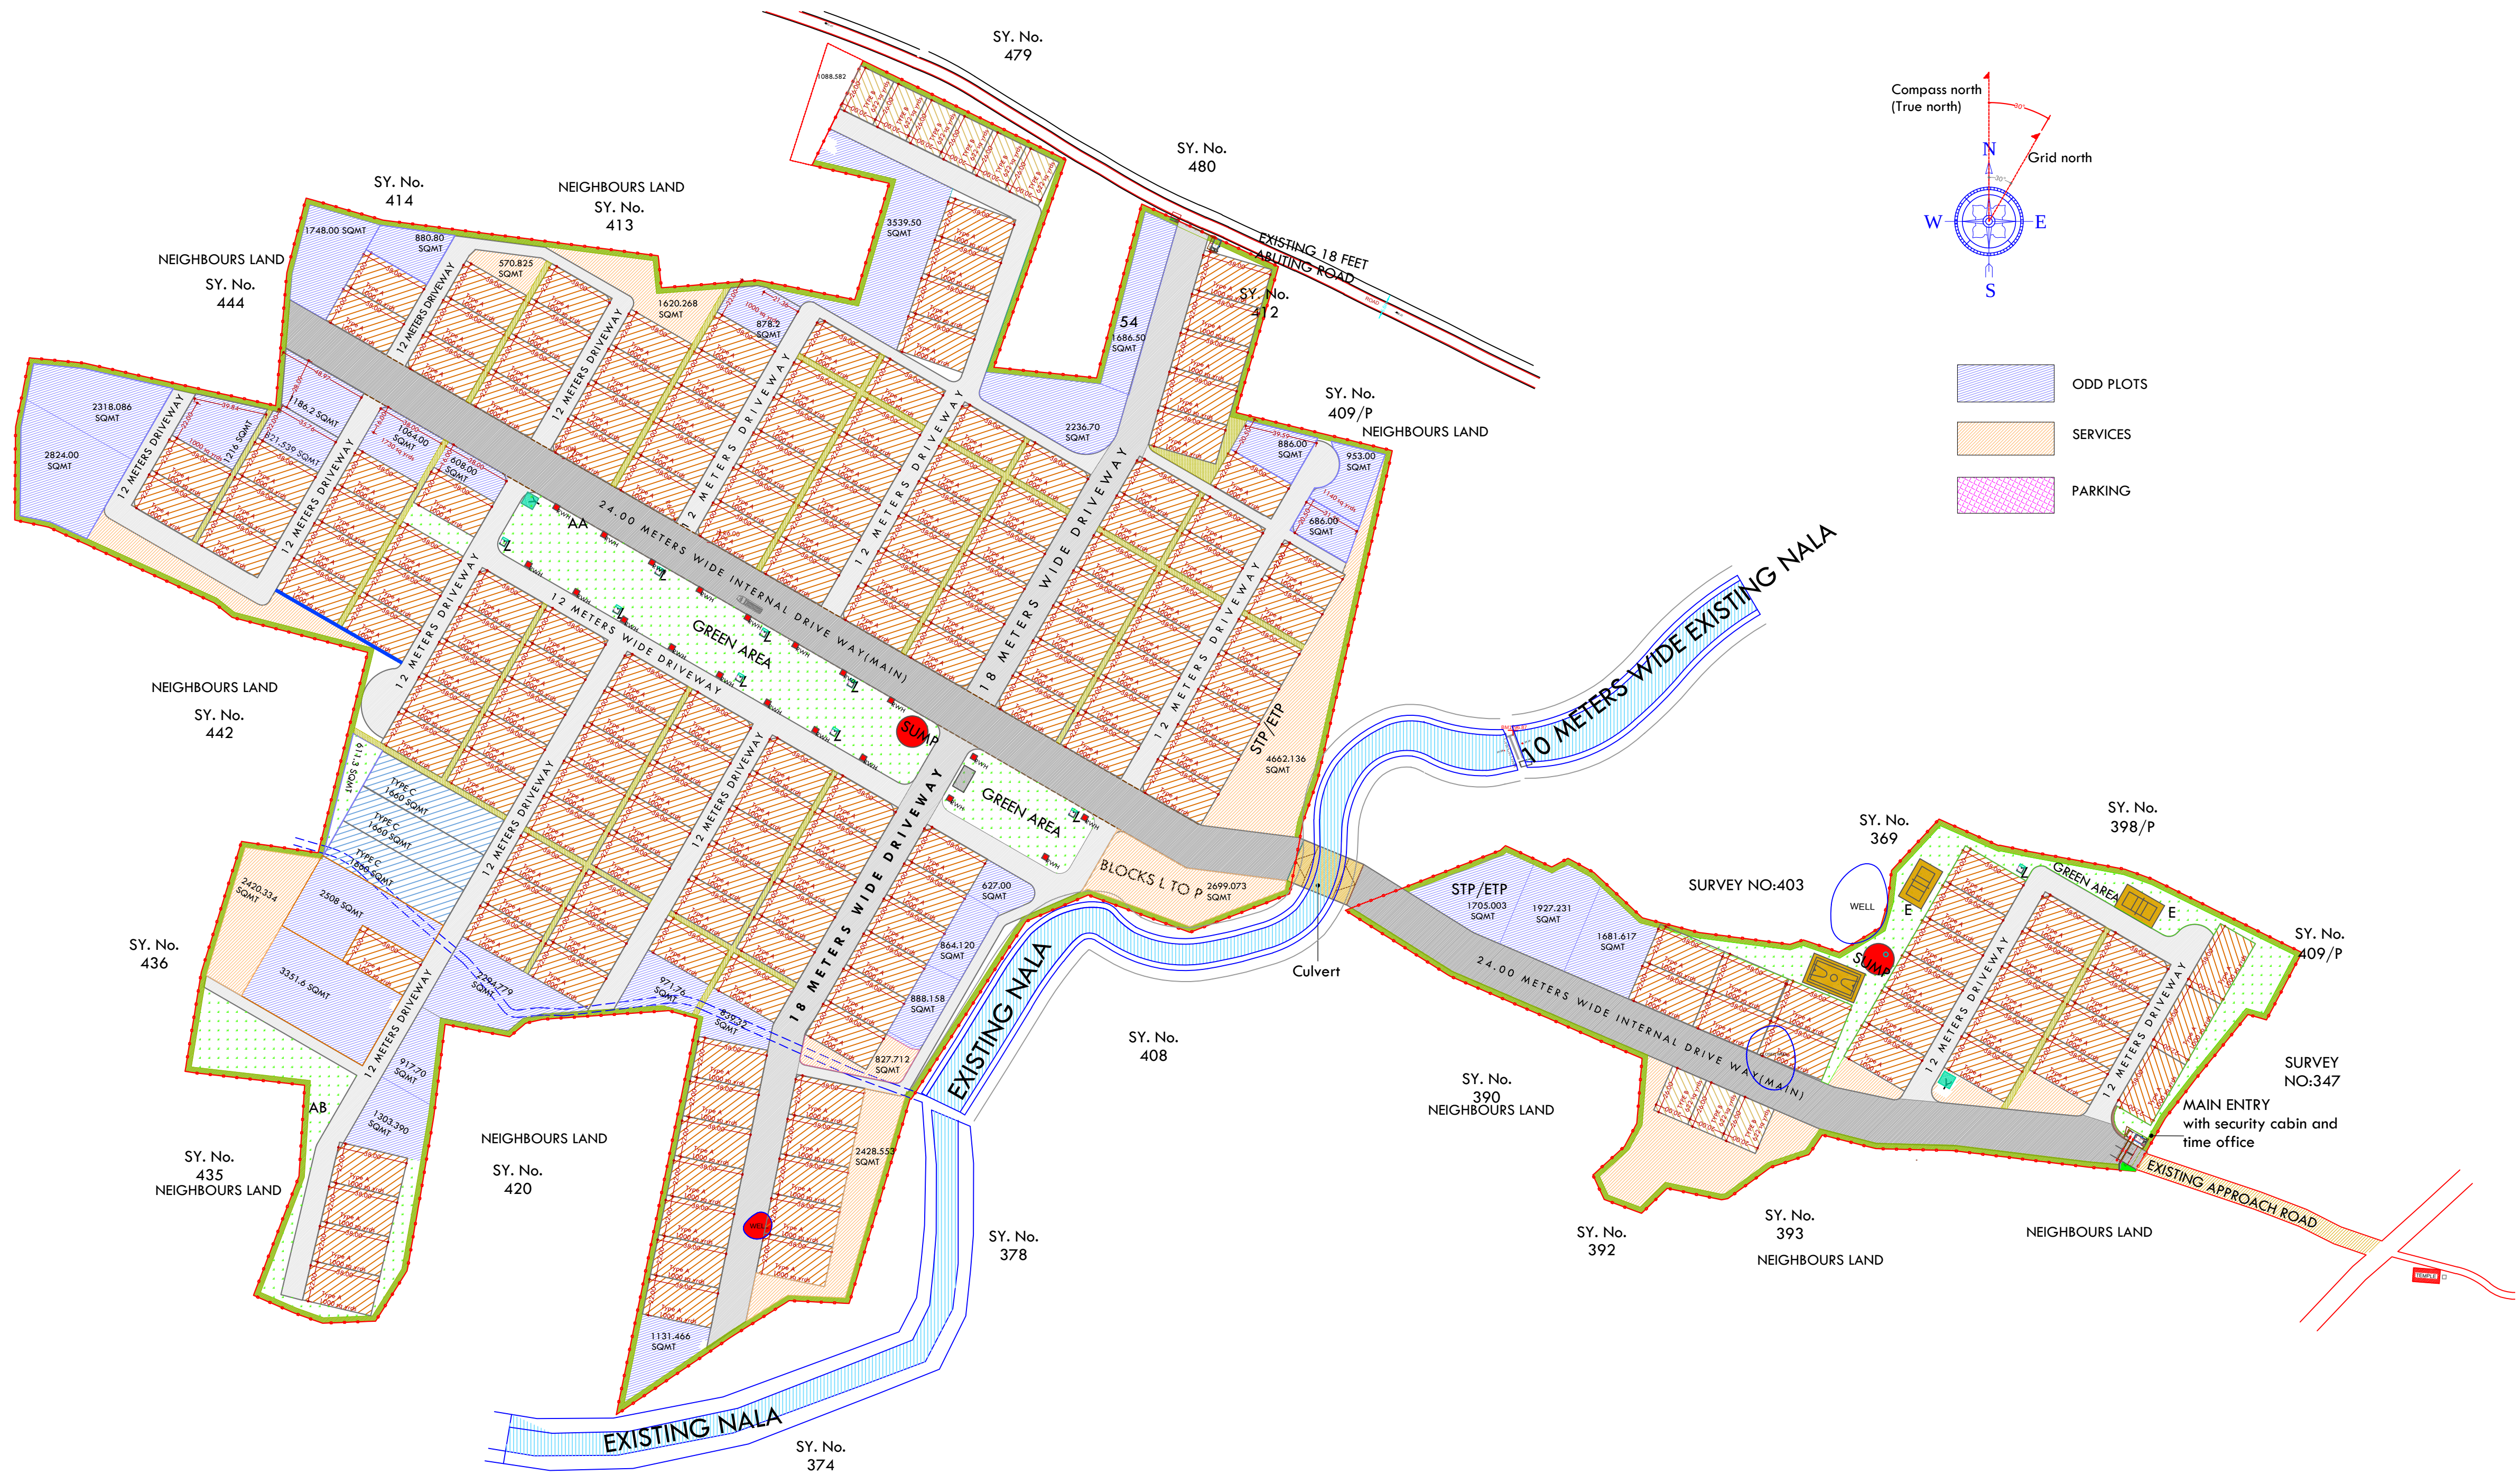


MASTER PLAN SHOWING THE PROPOSED GREEN INDUSTRIAL PARK LAYOUT SITUATED AT NANDIGAM VILLAGE, PATANCHERU MANDAL, MEDAK DISTRICT, A.P. BEARING: Sy. Nos. 395 to 406, 409(Part), 410, 411, 413 to 419, FOR ALEAP (ASSOCIATION OF LADY ENTREPRENEURS OF ANDHRA PRADESH)

REFERENCE SCHEMATIC DRAWINGS		
NO	DRAWING TITLE	DRAWING NO
1	MASTER PLAN	mm/agip/mp/01
2	-	-
3	-	-
4	-	-

LEGEND	
DESCRIPTION	NOTATION
ROADS	
GHMC GREEN	
3 METERS GREEN	
GREEN CORRIDOR	
BLOCKS	
ODD PLOTS	
AMENITIES AND SERVICES	

AREA STATEMENTS				
ALEAP GRIP NANDIGAM AREAS STATEMENT-06.01.2015				
Area statement	ACRES	SQMT		
Total plot area	83.69517412	338335.859		
ZONE	% AS PER NORMS (2015)	% AS PER LAYOUT	Area in sqm as per LAYOUT	Area in sqm as per LAYOUT
1. Greenary 13.1m wide or 20m (Open area)	10%	13.54%	33833.5859	45800.5
2. Roads	30% to 30%	21.72%	105190.7577	73481.75
3. Utility spaces/Service Amenities	5%	6.43%	16915.7525	21756.715
4. Net area earmarked for plots	55%	58.31%	196084.7225	197299
	100%	100.00%	338335.859	338337.97

NOTES
1. All dimensions are in meters unless otherwise specified
2. Do not Scale the Drawings
3. Written Dimensions to be Followed

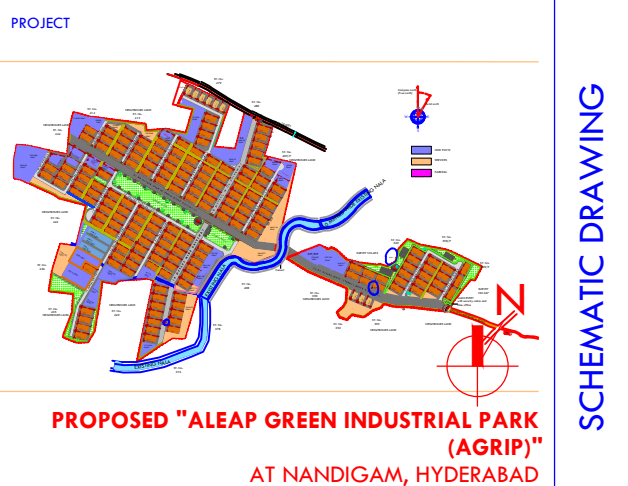

CLIENT
ASSOCIATION OF LADY ENTREPRENEURS OF ANDHRA PRADESH
H.No. 8-3-677/6, Sri Krishna Devaraya Nagar, Yousufguda, Hyderabad

MURTY & MANYAM
ARCHITECTS & ENGINEERS
859, Benjara Avenue, Hyderabad -04 Tel: 2331 8020
Fax: 2337 4059 E-mail: murtyandmanyam@gmail.com

SUBJECT				
ALEAP GREEN INDUSTRIAL LAYOUT				
DRAWING				
MASTER PLAN				
Drawing No	mm/agip/mp	01	Dept	Hima bindu
Scale	1:1500	Approved		Romani
Date	02.01.2015	Qty Chkd		
REV. NO	DATE	REVISION	APPROVED	
1	06.01.2015	MASTER PLAN	MURTY & MANYAM	
2	dd-mm-yyyy	-		
3	dd-mm-yyyy	-		